
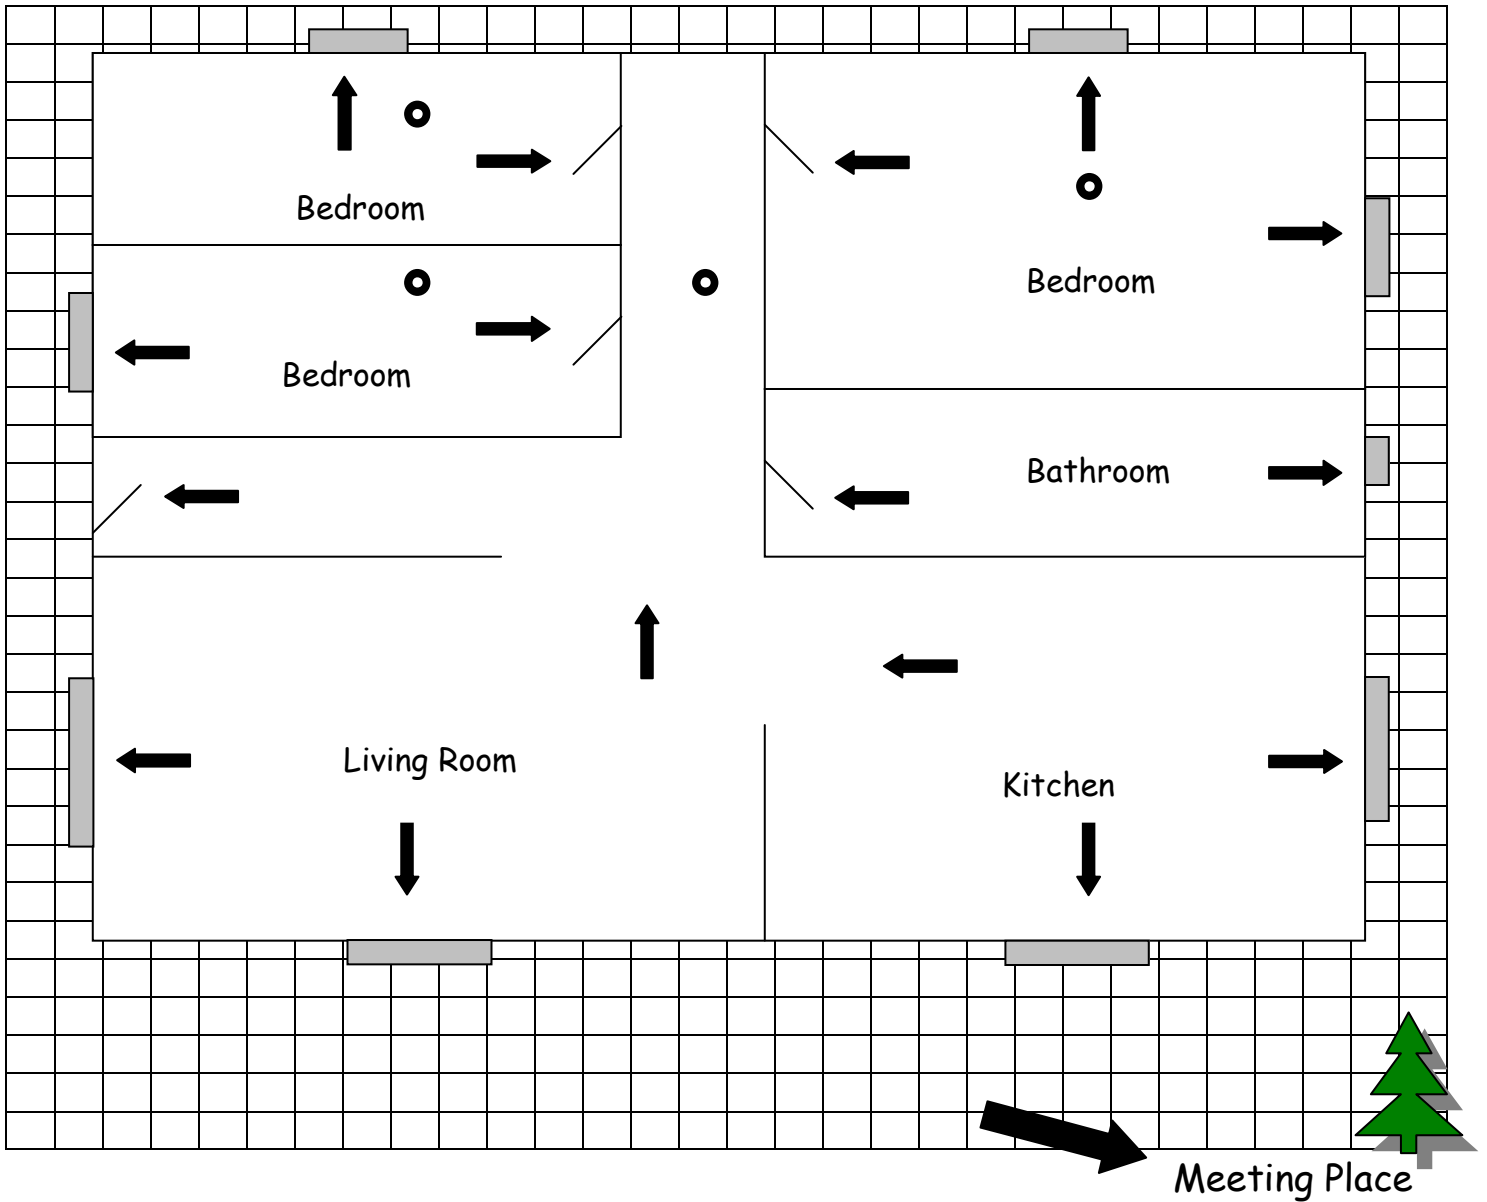


Home Escape Plan

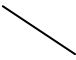

EXIT ROUTE = 

WINDOW = 

DOOR = 

SMOKE DETECTOR = 